


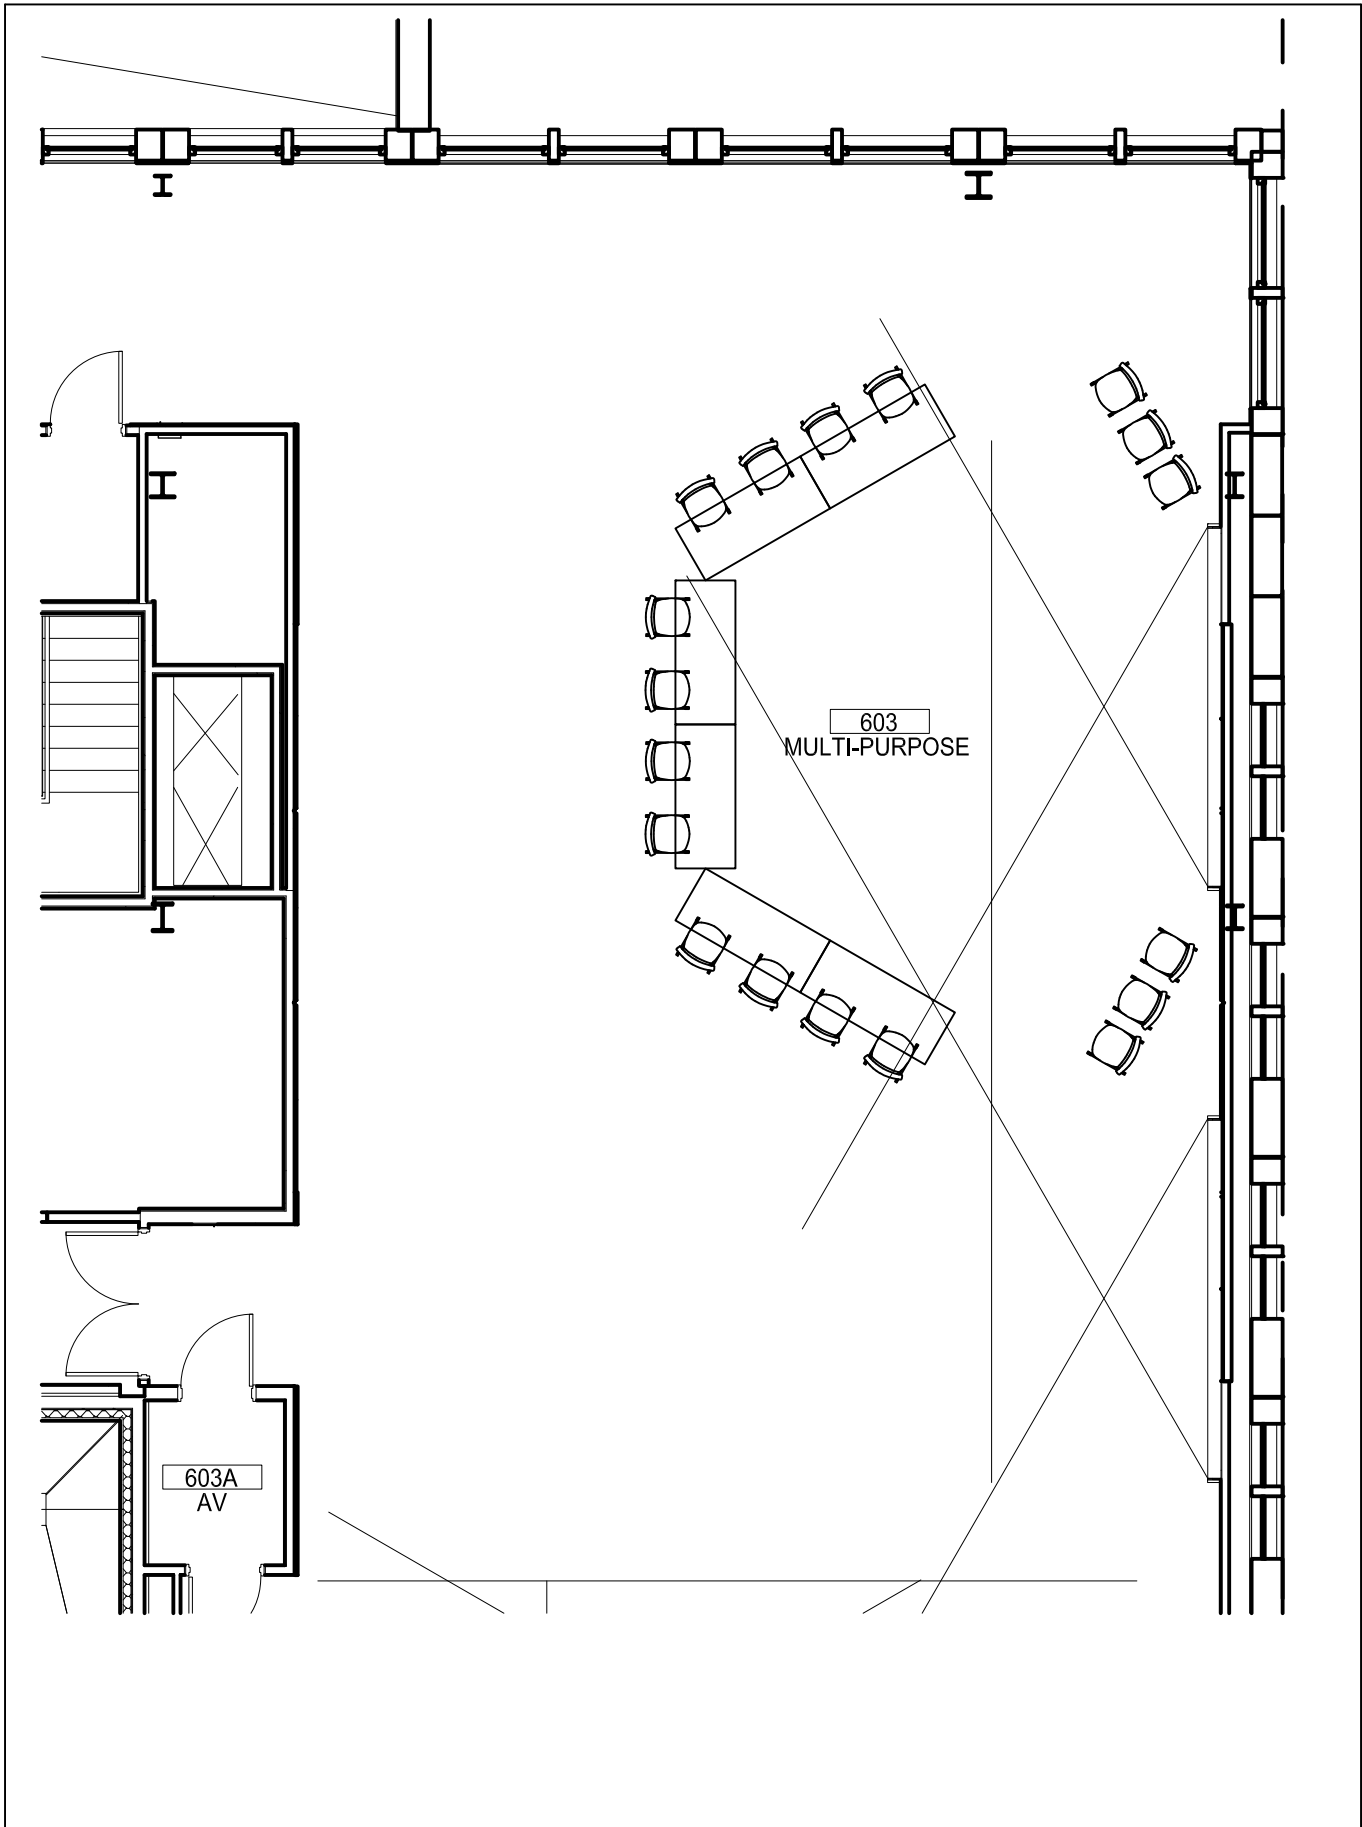

Barron Innovation HUB
PSU Building Name

0054-000
Building Number
603
Room Number



PennState
Physical Plant

PLANNING | DESIGN | PROPERTIES

Drawing Name

Drawing Number
05/02/2024
Date